

Deposited in the Land Title Office at Kamloops in British Columbia this 15 day of Sept, 2010

L. Blaschuk
Registrar. LB 408564 m

SUBDIVISION PLAN OF LOTS 1,2,3, AND 4, DISTRICT LOT 932, PLAN KAP71238, PART OF LOT A, DISTRICT LOT 932, PLAN KAP57388, EXCEPT PLANS KAP70117 AND KAP71238, OF PART OF THAT PART OF DISTRICT LOT 932, SHOWN ON PLAN M102 ALL KDYD AND OF PART OF LOT 1, DISTRICT LOT 1824, SDYD, PLAN 8104.
Pursuant to Section 67 of the Land Title Act

SCALE 1:1250
0 25 50 75 100 metres B.C.G.S. 92H-048

LEGEND
All distances are in metres, unless otherwise shown.
Bearings are astronomic and are derived from Plan KAP 71238.
● Denotes Standard Iron Post Found (IP FD.)
⊙ Denotes Standard Capped Post Found (CP FD.)
○ Denotes Standard Iron Post Set (IP.)
NF Denotes Nothing Found.
W Denotes Witness
Take top of pin as corner if bent.

THE CORPORATION OF THE TOWN OF PRINCETON (Owner)

Authorized Signatory Marilyn Harkness
(Sign and Print)

Authorized Signatory Patrick Robins
(Sign and Print)

Witness as to Above Signatures
(Sign and Print) STANLEY TURNER
Box 568
Princeton BC V0X1W0

Address of Witness

LAWYER

Occupation of Witness

FORTIS BC INC.
Re: road dedication over SRW LB356670, SRW LB356671 and SRW LB384607

Authorized Signatory GARY WILLIAMS
(Sign and Print)

Authorized Signatory Lisa McCarthy
(Sign and Print)

Witness as to Above Signatures
(Sign and Print) Robene Kelso

Address of Witness Kelowna BC V1W 2E13

Project Coordinator
Occupation of Witness



This plan lies within the Regional District of Okanagan Similkameen

I Timothy John Hall a British Columbia Land Surveyor in British Columbia certify that I was present at and personally supervised the survey represented by this plan and that the survey and plan are correct. The field survey was completed on the 24th day of August 2010. The plan was completed and checked and the check list filed under # 114113 on the 24th day of August 2010.

T. J. Hall BCLS

TIM HALL, LAND SURVEYOR
BOX 2080, PRINCETON BC, V0X 1W0
Ph / Fax: (250) 295-6761
Job No.2957A

Original Copy

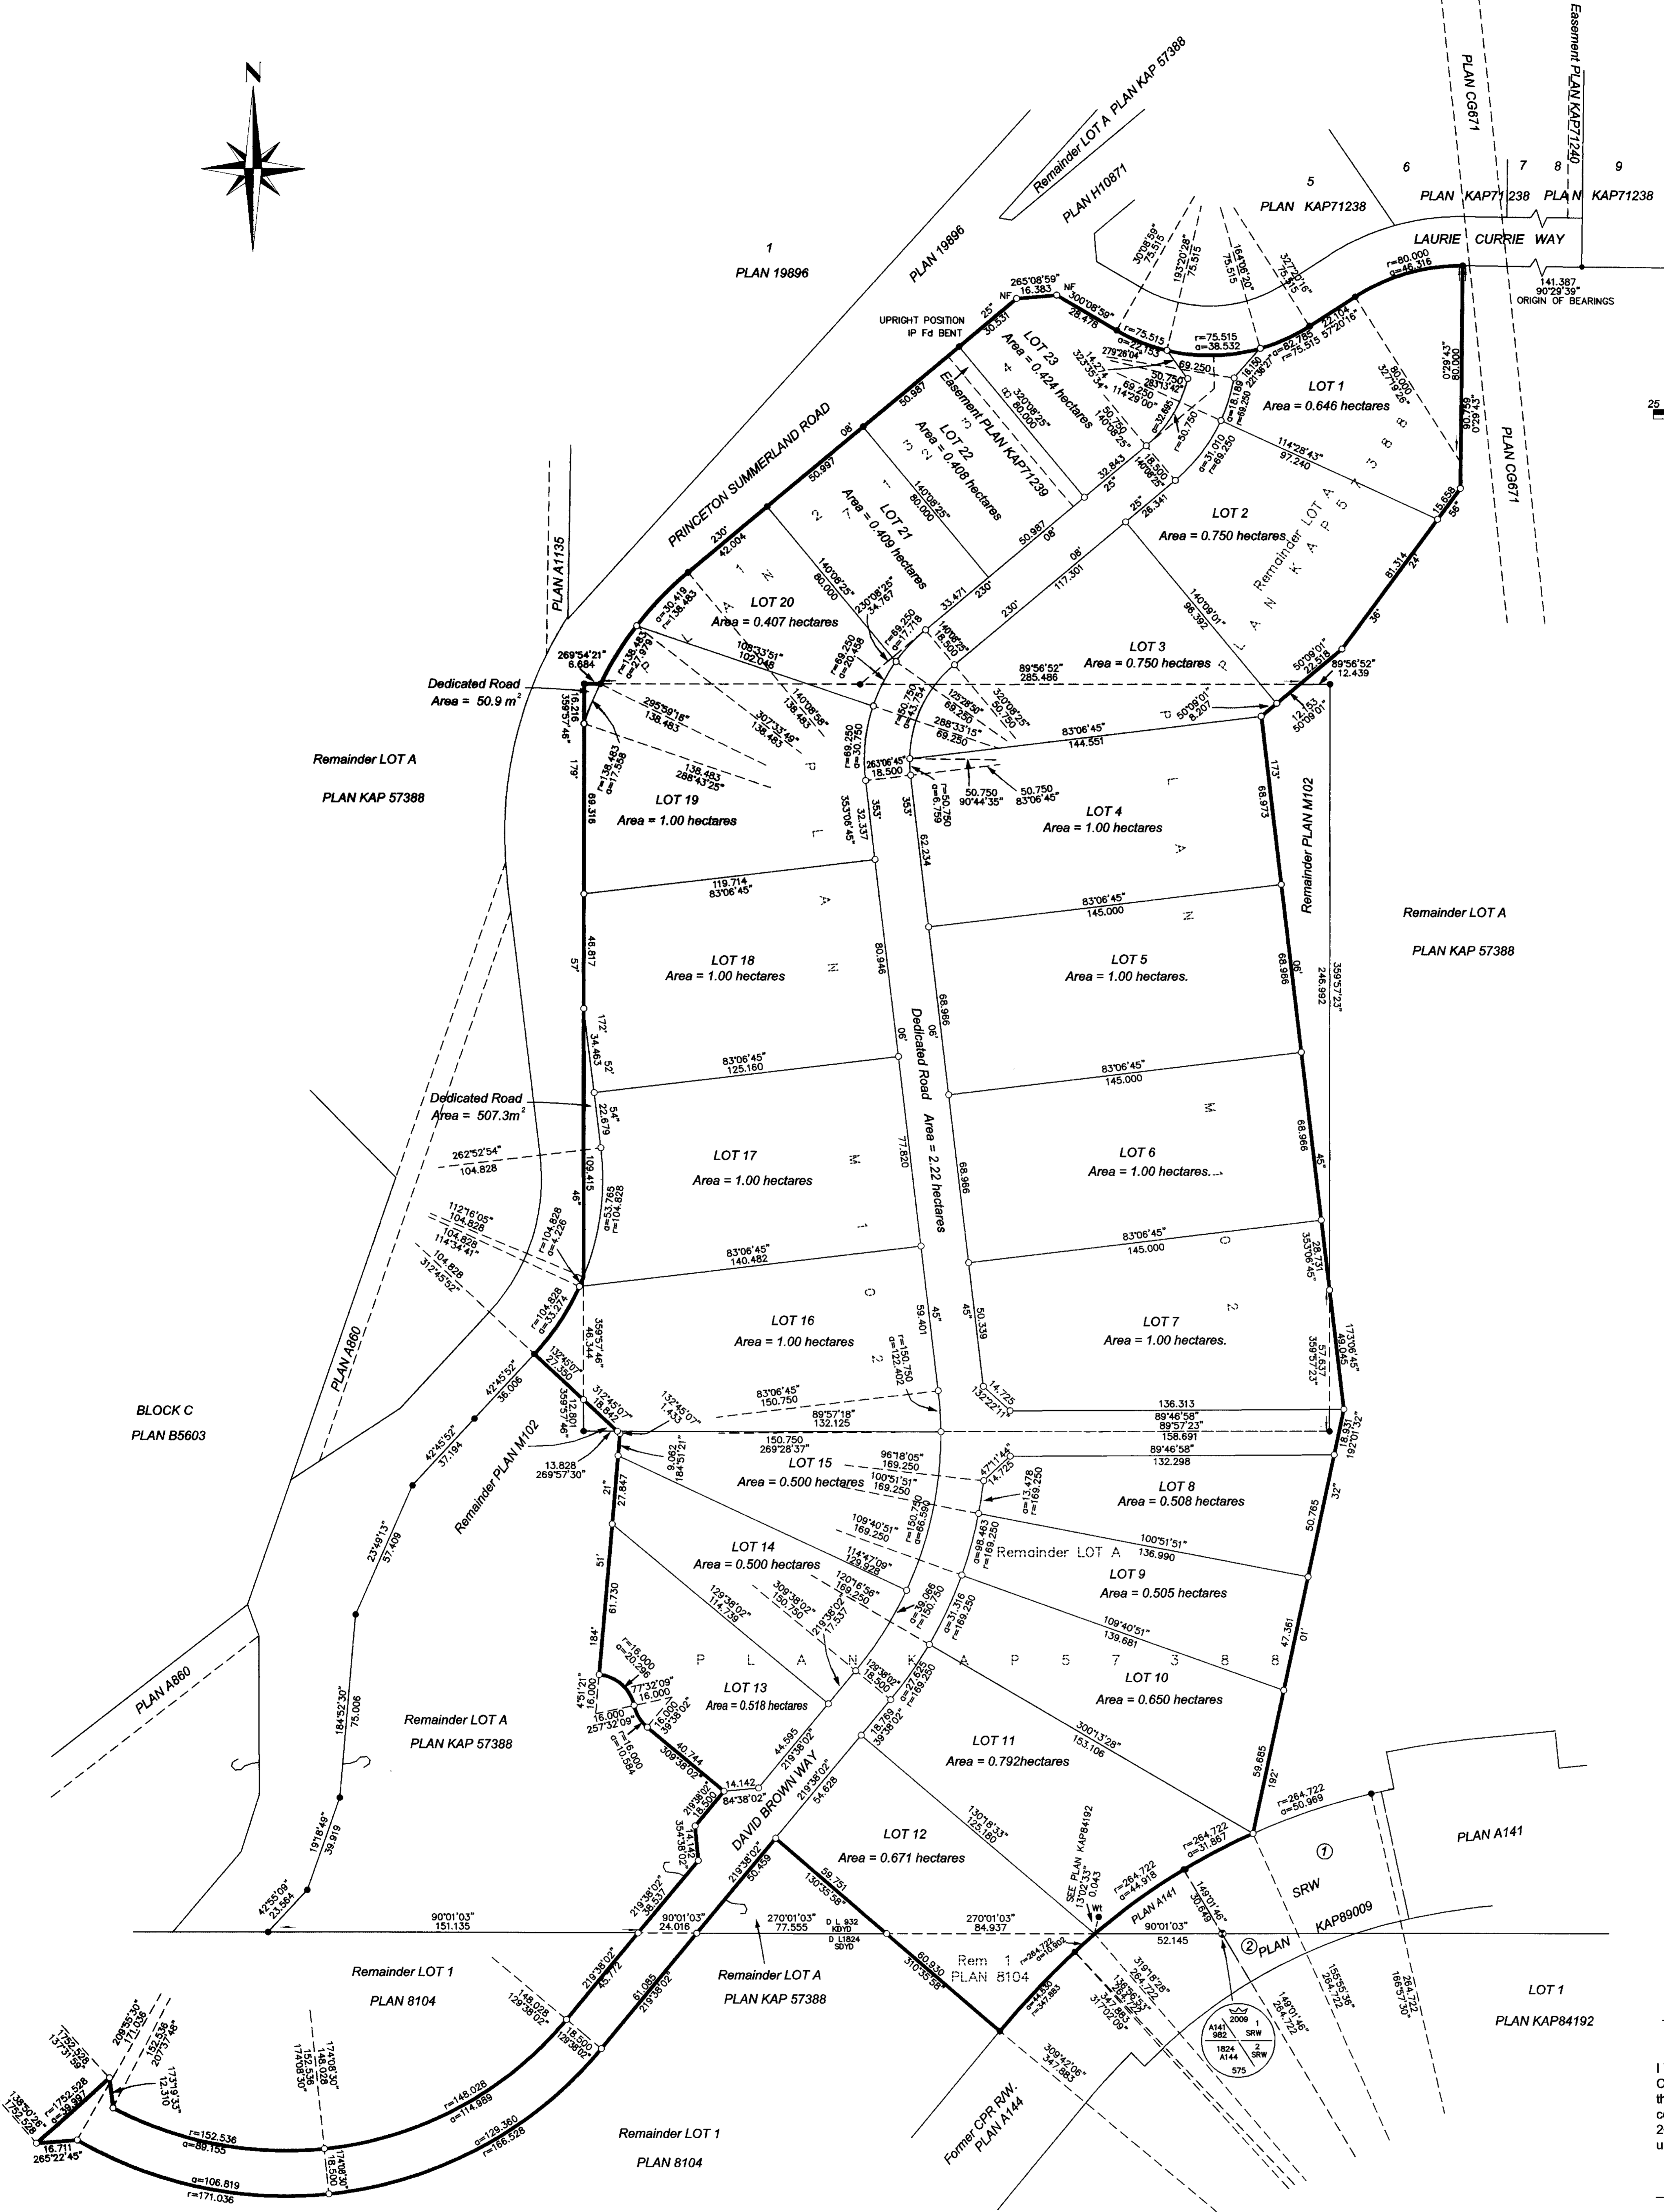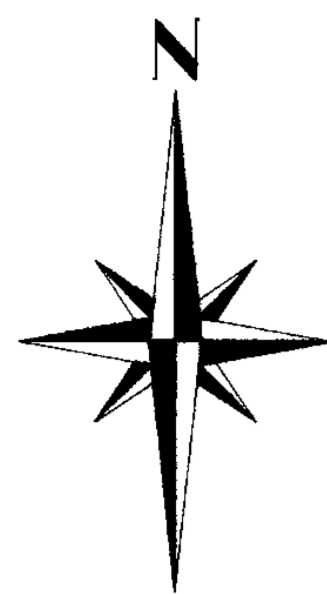

Approved under the Land Title Act this 9th day of September, 2010
Approving Officer for the Corporation of the Town of Princeton.